



Fisher Stewart

Engineers • Surveyors • Project Managers • Planners • Environmental Consultants  
Specialising in: ABBAYE • BARRIDALE • PERRINE • CONCELA • ULUPA • STAPLETON • GEORGINA • PLUMBOO • WILLYATS • TILLY

FISHER STEWART  
PTY. LTD.  
A.C.N. 007 019 955

GEELONG OFFICE  
Sandigo Bank Building  
205 Ryle Street Geelong  
TEL: +61 3 5226 4200  
FAX: +61 3 5226 4277  
AUSDOC, OX 22070



DRAWING DETAILS  
COLAC CEMENT PRODUCTS PTY. LTD.  
KERR RETAINING WALL

DRAWING No. 1700341-S3  
REV A4


DESIGNED M. D. DATE OCTOBER 2000

DRAWN K. DAWBER SCALE 1:25 PROJECT No. 1700341

CHECKED J. G. SHEET 3 OF 3 FILENAME: 1700341.dwg

COLUMN SPACING : 2400mm

BACKFILL SLOPE  
5° MAXIMUM.

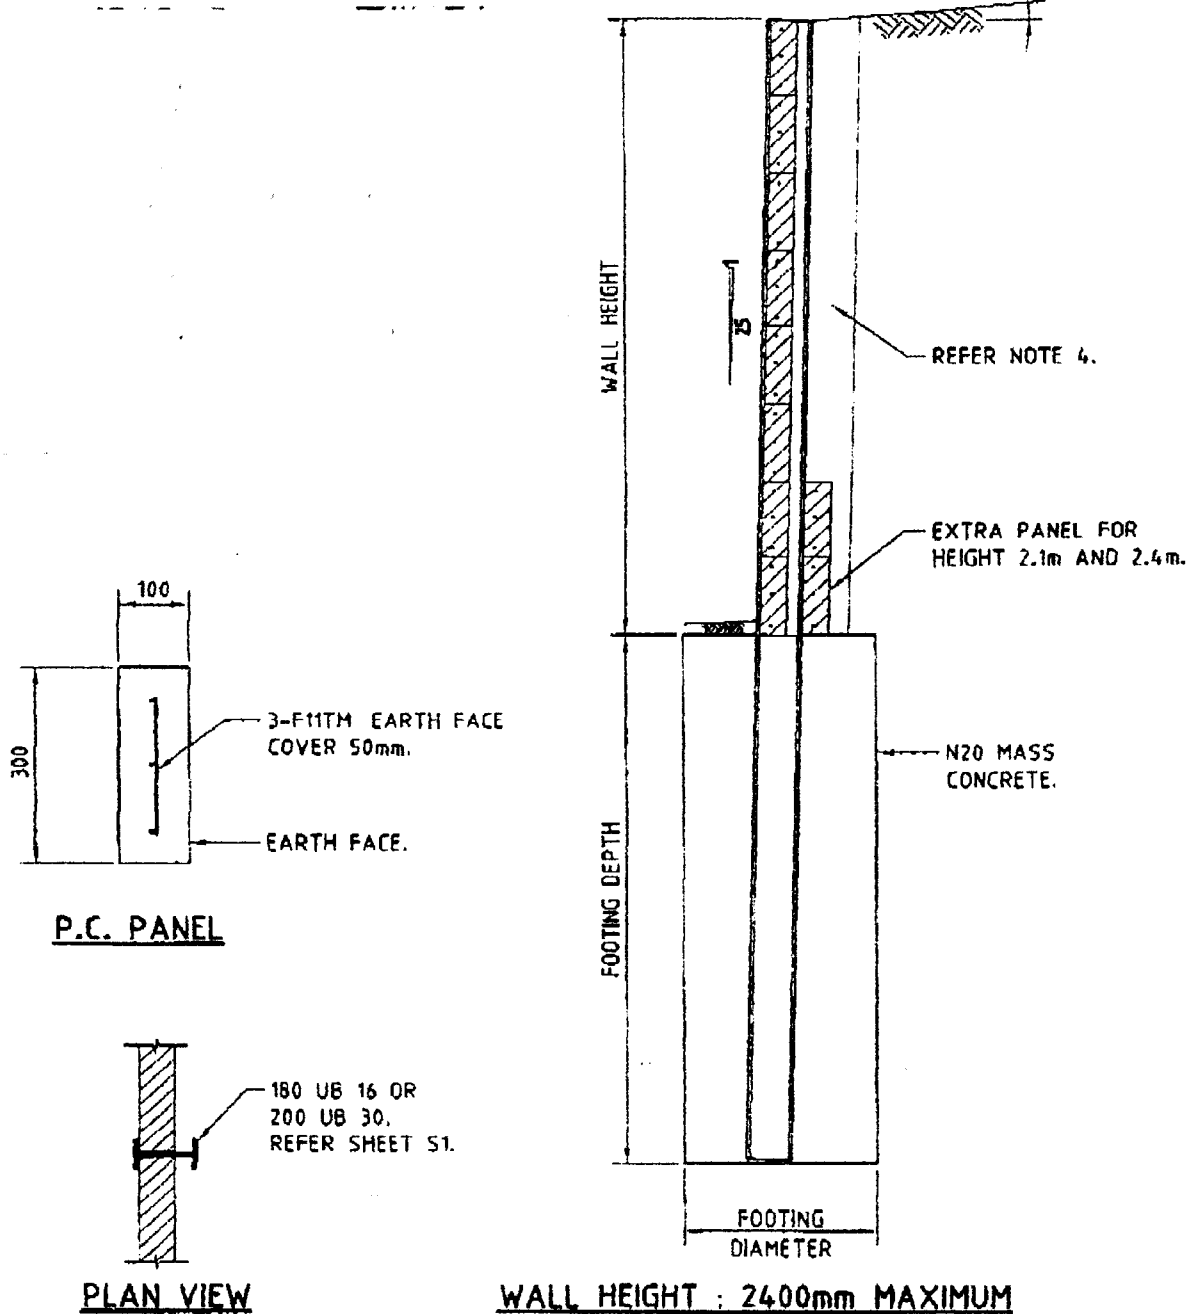

P.C. PANEL

PLAN VIEW

WALL HEIGHT : 2400mm MAXIMUM