



FISHER STEWART
PTY. LTD.
A.C.N. 007 045 965

DEE LONG OFFICE
Bendigo Bank Building
235 Ryke Street Bendigo
TEL: +61 3 5326 4200
FAX: +61 3 5326 4277
AUSDOC: DX 22070



DRAWING DETAILS
COLAC CEMENT PRODUCTS PTY. LTD.
KERR RETAINING WALL

DRAWING No.
1700341-S2

REV
A4

Fisher Stewart


Engineers • Surveyors • Project Managers • Planners • Environmental Consultants
Regional Office: Adelaide • Brisbane • Melbourne • Perth • Sydney • Townsville • Cairns • Darwin • Canberra • Alice Springs

DESIGNED M. D.
DRAWN K. DAWBER
CHECKED J. G.


DATE OCTOBER 2000
SCALE 1:25
SHEET 2 OF 3

PROJECT No. 1700341
FILENAME 1700341.dwg

COLUMN SPACING : 1200mm

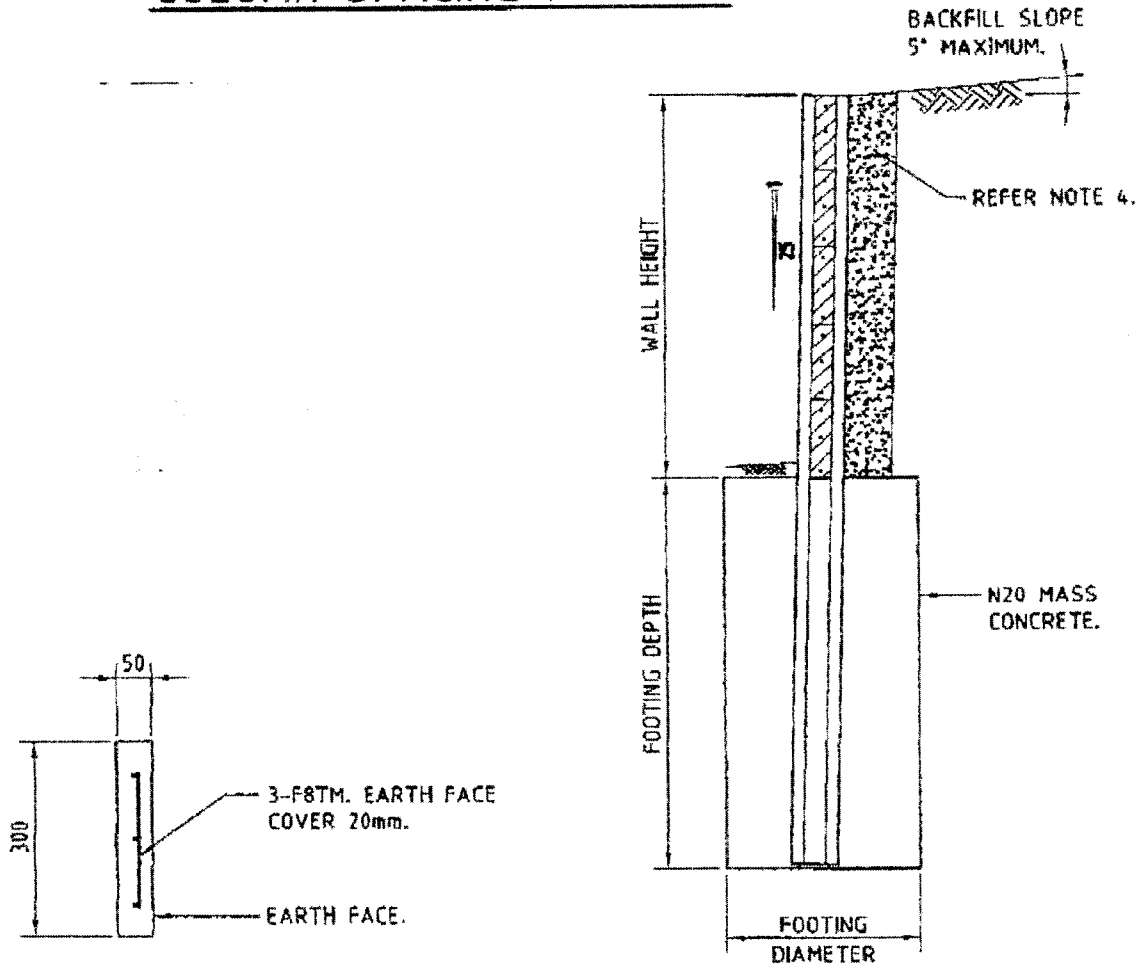


P.C. PANEL

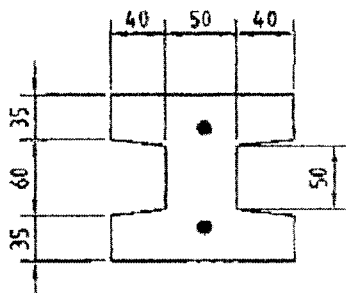

130 x 130 P.C. COLUMN

TYPE 1 - 2-Y12.
COVER 20mm.

WALL HEIGHT : 1500mm MAXIMUM

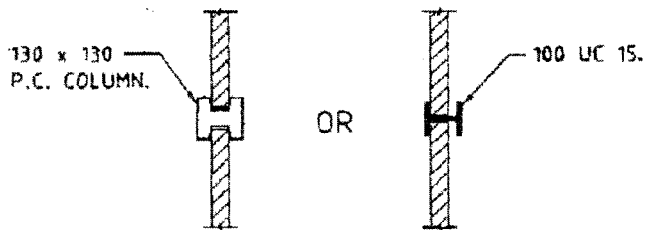

PLAN VIEW