


# ENVIROSEP 600 x 600 Storm Water Pit

Drawing No.  
CP019A

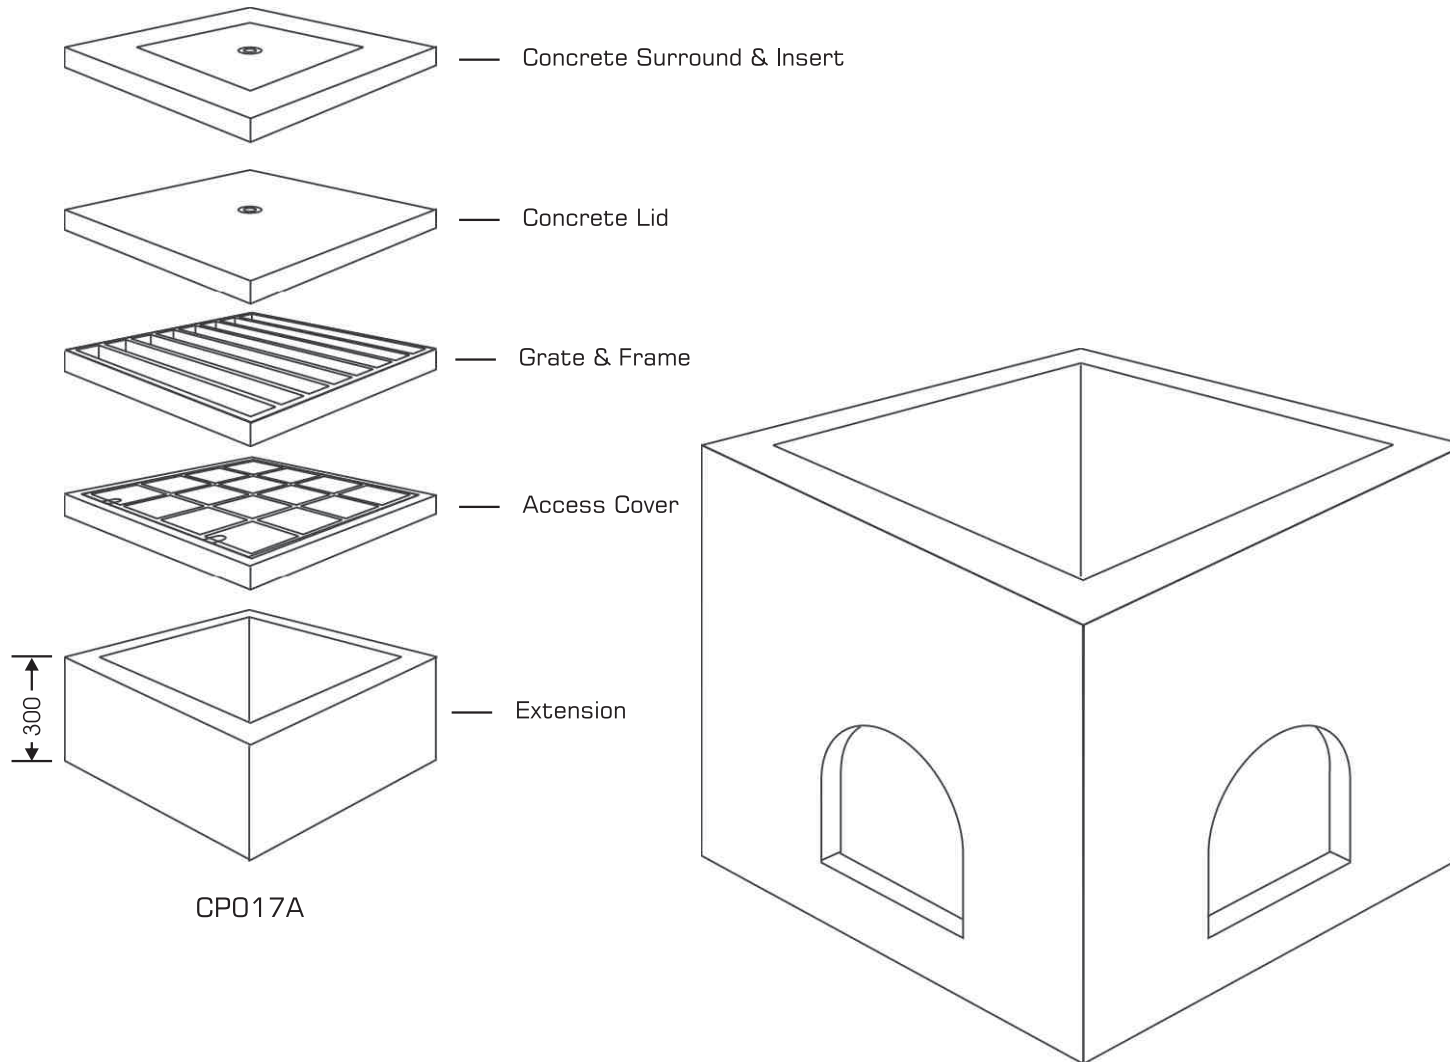

## Internal Dimensions (in Millimetres)

Length	630
Width	630
Height	600

## External Dimensions (in Millimetres)

Length	800
Width	800
Height	680

All dimensions +/- 20mm

TITLE: Storm Water Pit 600 x 600	
Scale NTS	DATE 14/04/02
	DRW BY <i>[Signature]</i>
Drawing No CP019A	CHECKED BY <i>[Signature]</i>
	DATE 14/04/02
<b>Colac Cement Products PTY LTD</b>	
Address: 21 Forest Street Colac, Victoria, 3250 Australia	Phone: (03) 5231 523 Fax: (03) 5232 2744