



# ENVIROSEP 900 x 600 Storm Water Pit

Drawing No.  
CP020

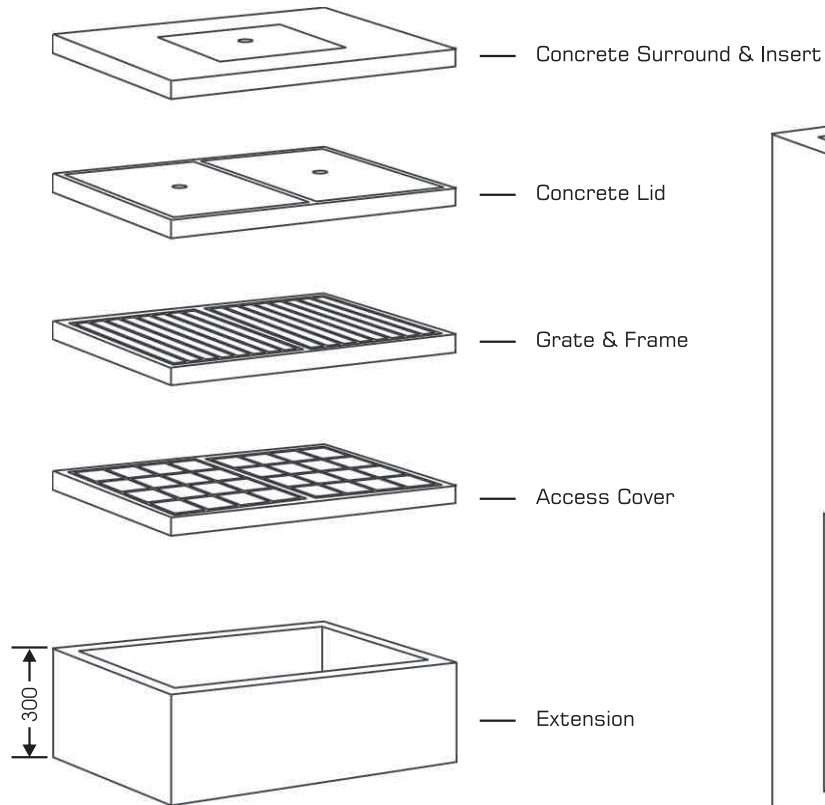

CP018A

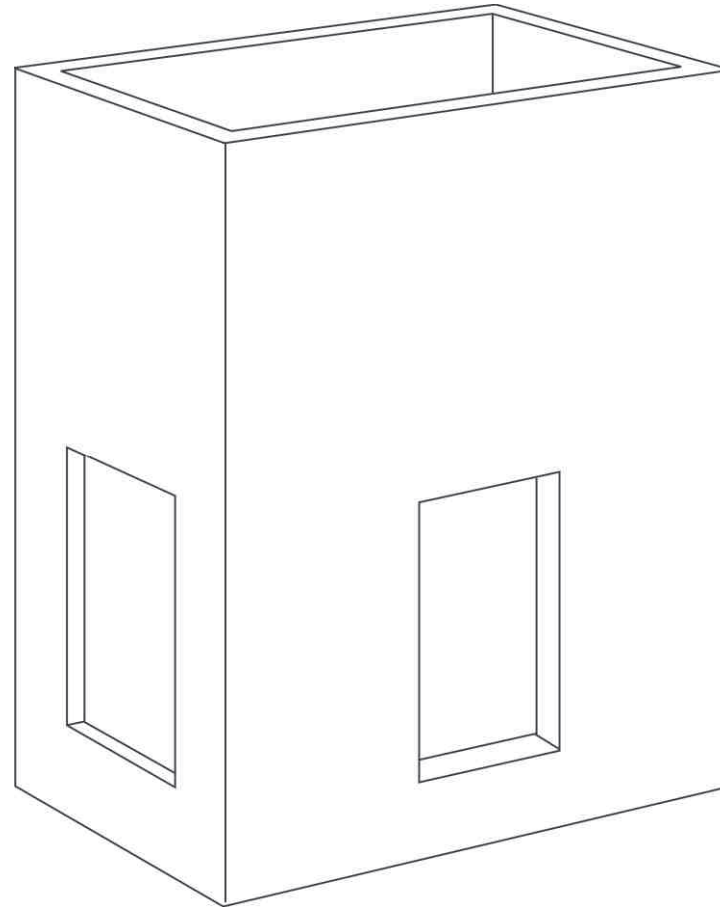

## Internal Dimensions (in Millimetres)

Length	915
Width	615
Height	1050

## External Dimensions (in Millimetres)

Length	1120
Width	820
Height	1140

All dimensions +/- 20mm

TITLE: Storm Water Pit 900 x 600	
Scale NTS	DATE 14/04/02
	DRW BY <i>[Signature]</i>
Drawing No CP020	CHECKED BY <i>[Signature]</i>
	DATE 14/04/02
<b>Colac Cement Products PTY LTD</b>	
Address: 21 Forest Street Colac, Victoria, 3250 Australia	Phone: (03) 5231 523 Fax: (03) 5232 2744