
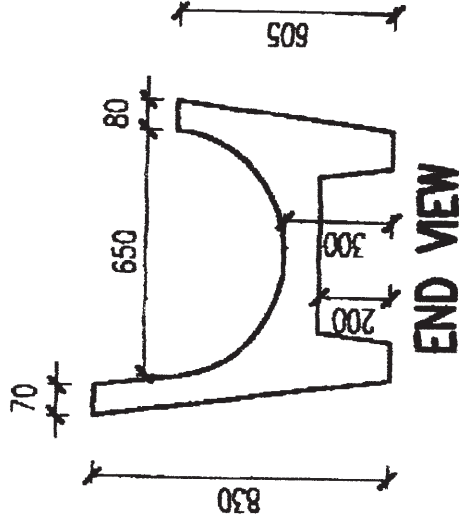


Colac Cement Products PTY. LTD

Address: Phone: (03) 5231 5231
21 Forrest Street Fax: (03) 5232 2744
Colac, Victoria. 3250
Australia

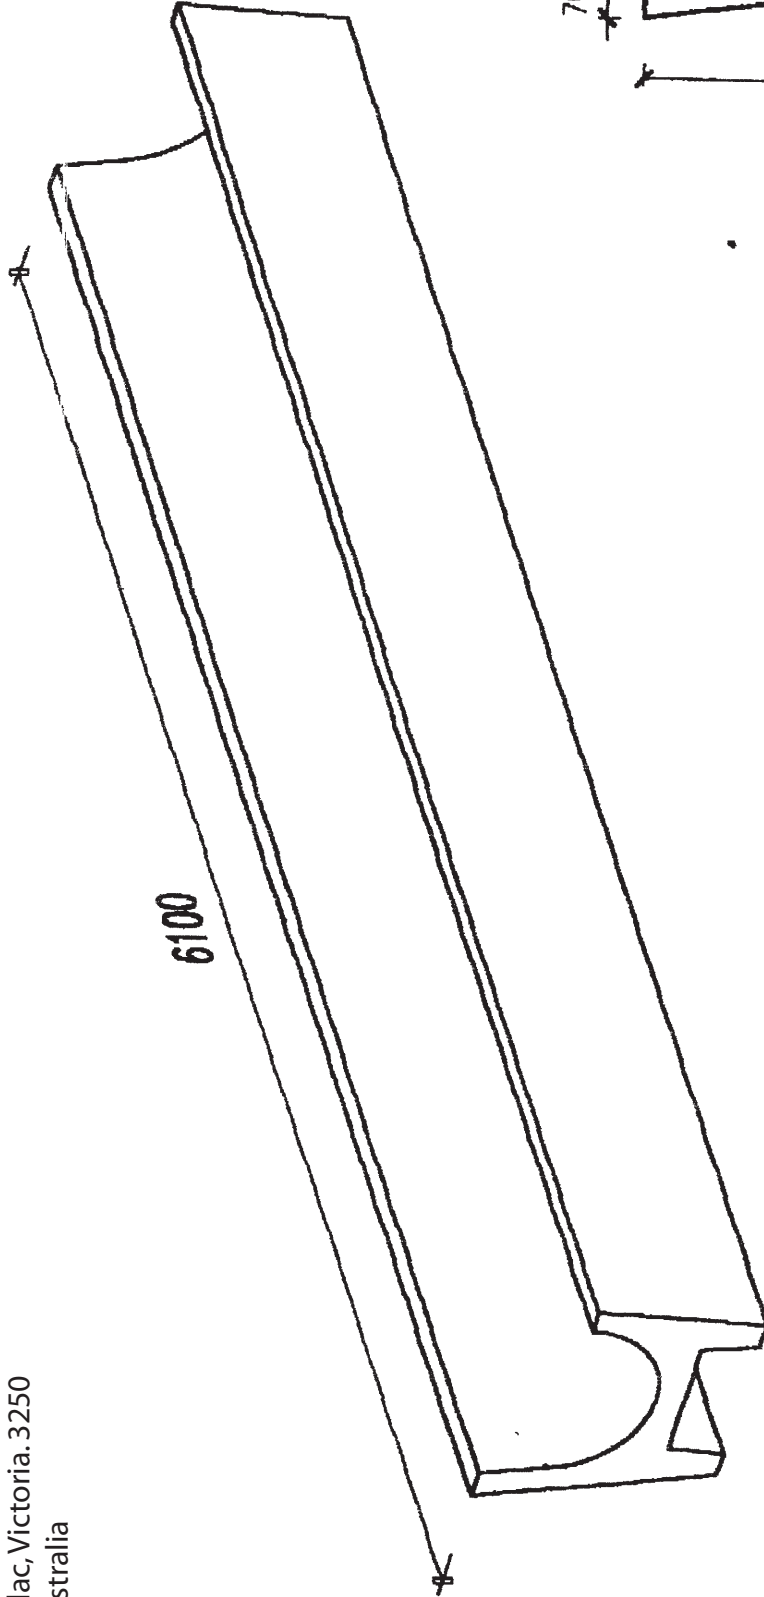

NOTES

1. Work to sizes only—do not scale draw.

DRAWN: K. THOMAS
CHECKED: K. THOMAS
RBP / DP-AD 19323
Revision - 0
DATE: 01/08/06
DRAWING NO.: 06-044
SHEET: 1 OF:

CONCRETE FEEDLOT TROUGH FOR COLAC CEMENT PRODUCTS



152 DRAPERS ROAD COLAC 3250
Ph./Fax 03 52311037
Mob. 0419544497